


# RESIDENTIAL DEVELOPMENT FOR STEVE CALDWELL


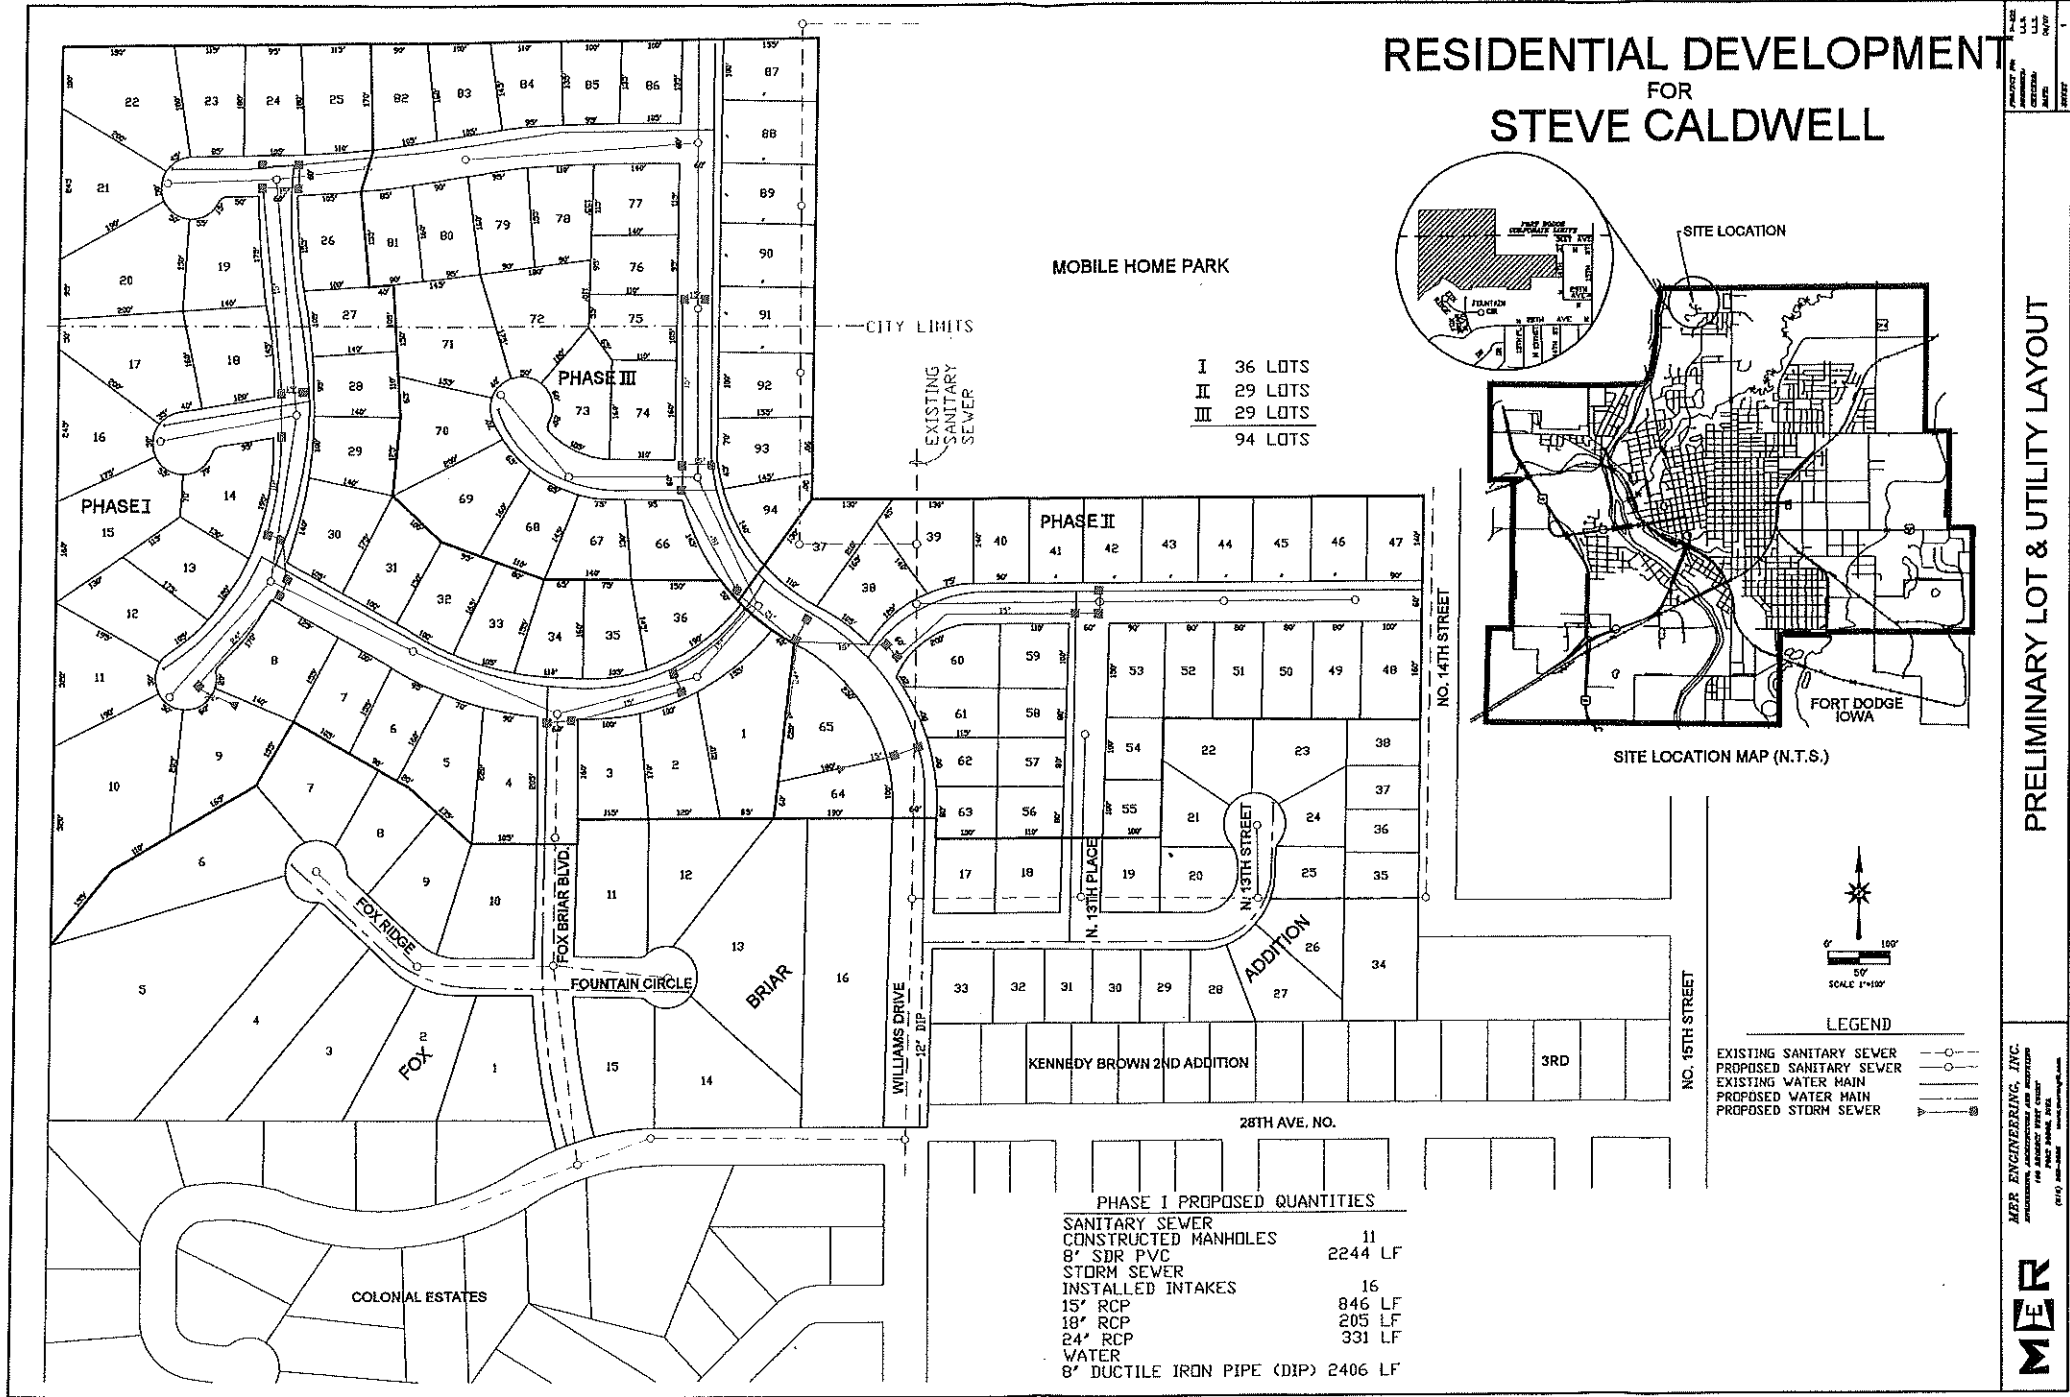


MOBILE HOME PARK


CITY LIMITS

EXISTING  
SANITARY  
SEWER

- I 36 LOTS
- II 29 LOTS
- III 29 LOTS
- 94 LOTS

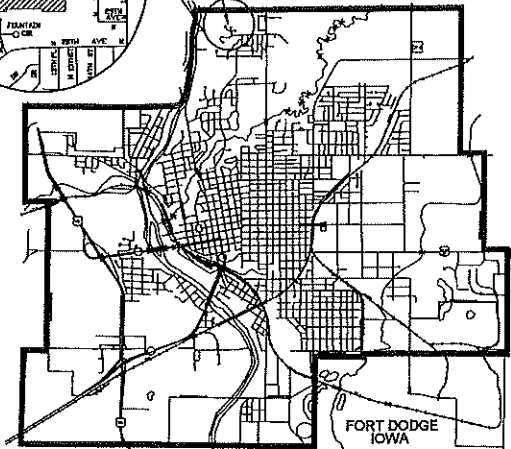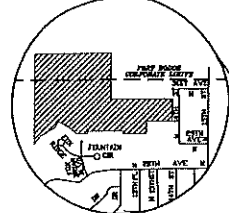

SITE LOCATION MAP (N.T.S.)

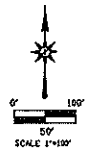

LEGEND

- EXISTING SANITARY SEWER
- PROPOSED SANITARY SEWER
- EXISTING WATER MAIN
- PROPOSED WATER MAIN
- PROPOSED STORM SEWER

PHASE I PROPOSED QUANTITIES

SANITARY SEWER CONSTRUCTED MANHOLES	11
8" SDR PVC	2244 LF
STORM SEWER INSTALLED INTAKES	16
15" RCP	846 LF
18" RCP	205 LF
24" RCP	331 LF
WATER 8" DUCTILE IRON PIPE (DIP)	2406 LF

PRELIMINARY LOT & UTILITY LAYOUT

MER ENGINEERING, INC.  
REGISTERED PROFESSIONAL ENGINEER  
STATE OF IOWA, LICENSE NO. 1023  
(515) 281-1000

