
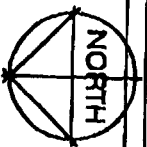


REMODEL FIRST FLOOR ENLARGED PLAN
 1/4" = 1'-0"

NEUMANN MONSON WICTOR
 ARCHITECTS
 201 DOUGLAS STREET
 SIOUX CITY, IOWA 51101
 712.252.4810
 712.252.0444 FAX
 WWW.NMWARCHITECTS.COM

New Elevator for
 District #3 Office, Iowa DOT
 Sioux City, IA.

DATE: 6/7/02
 JOB NO.: 0214-1
 SHEET NO.:
 ADDENDUM: 2
 1

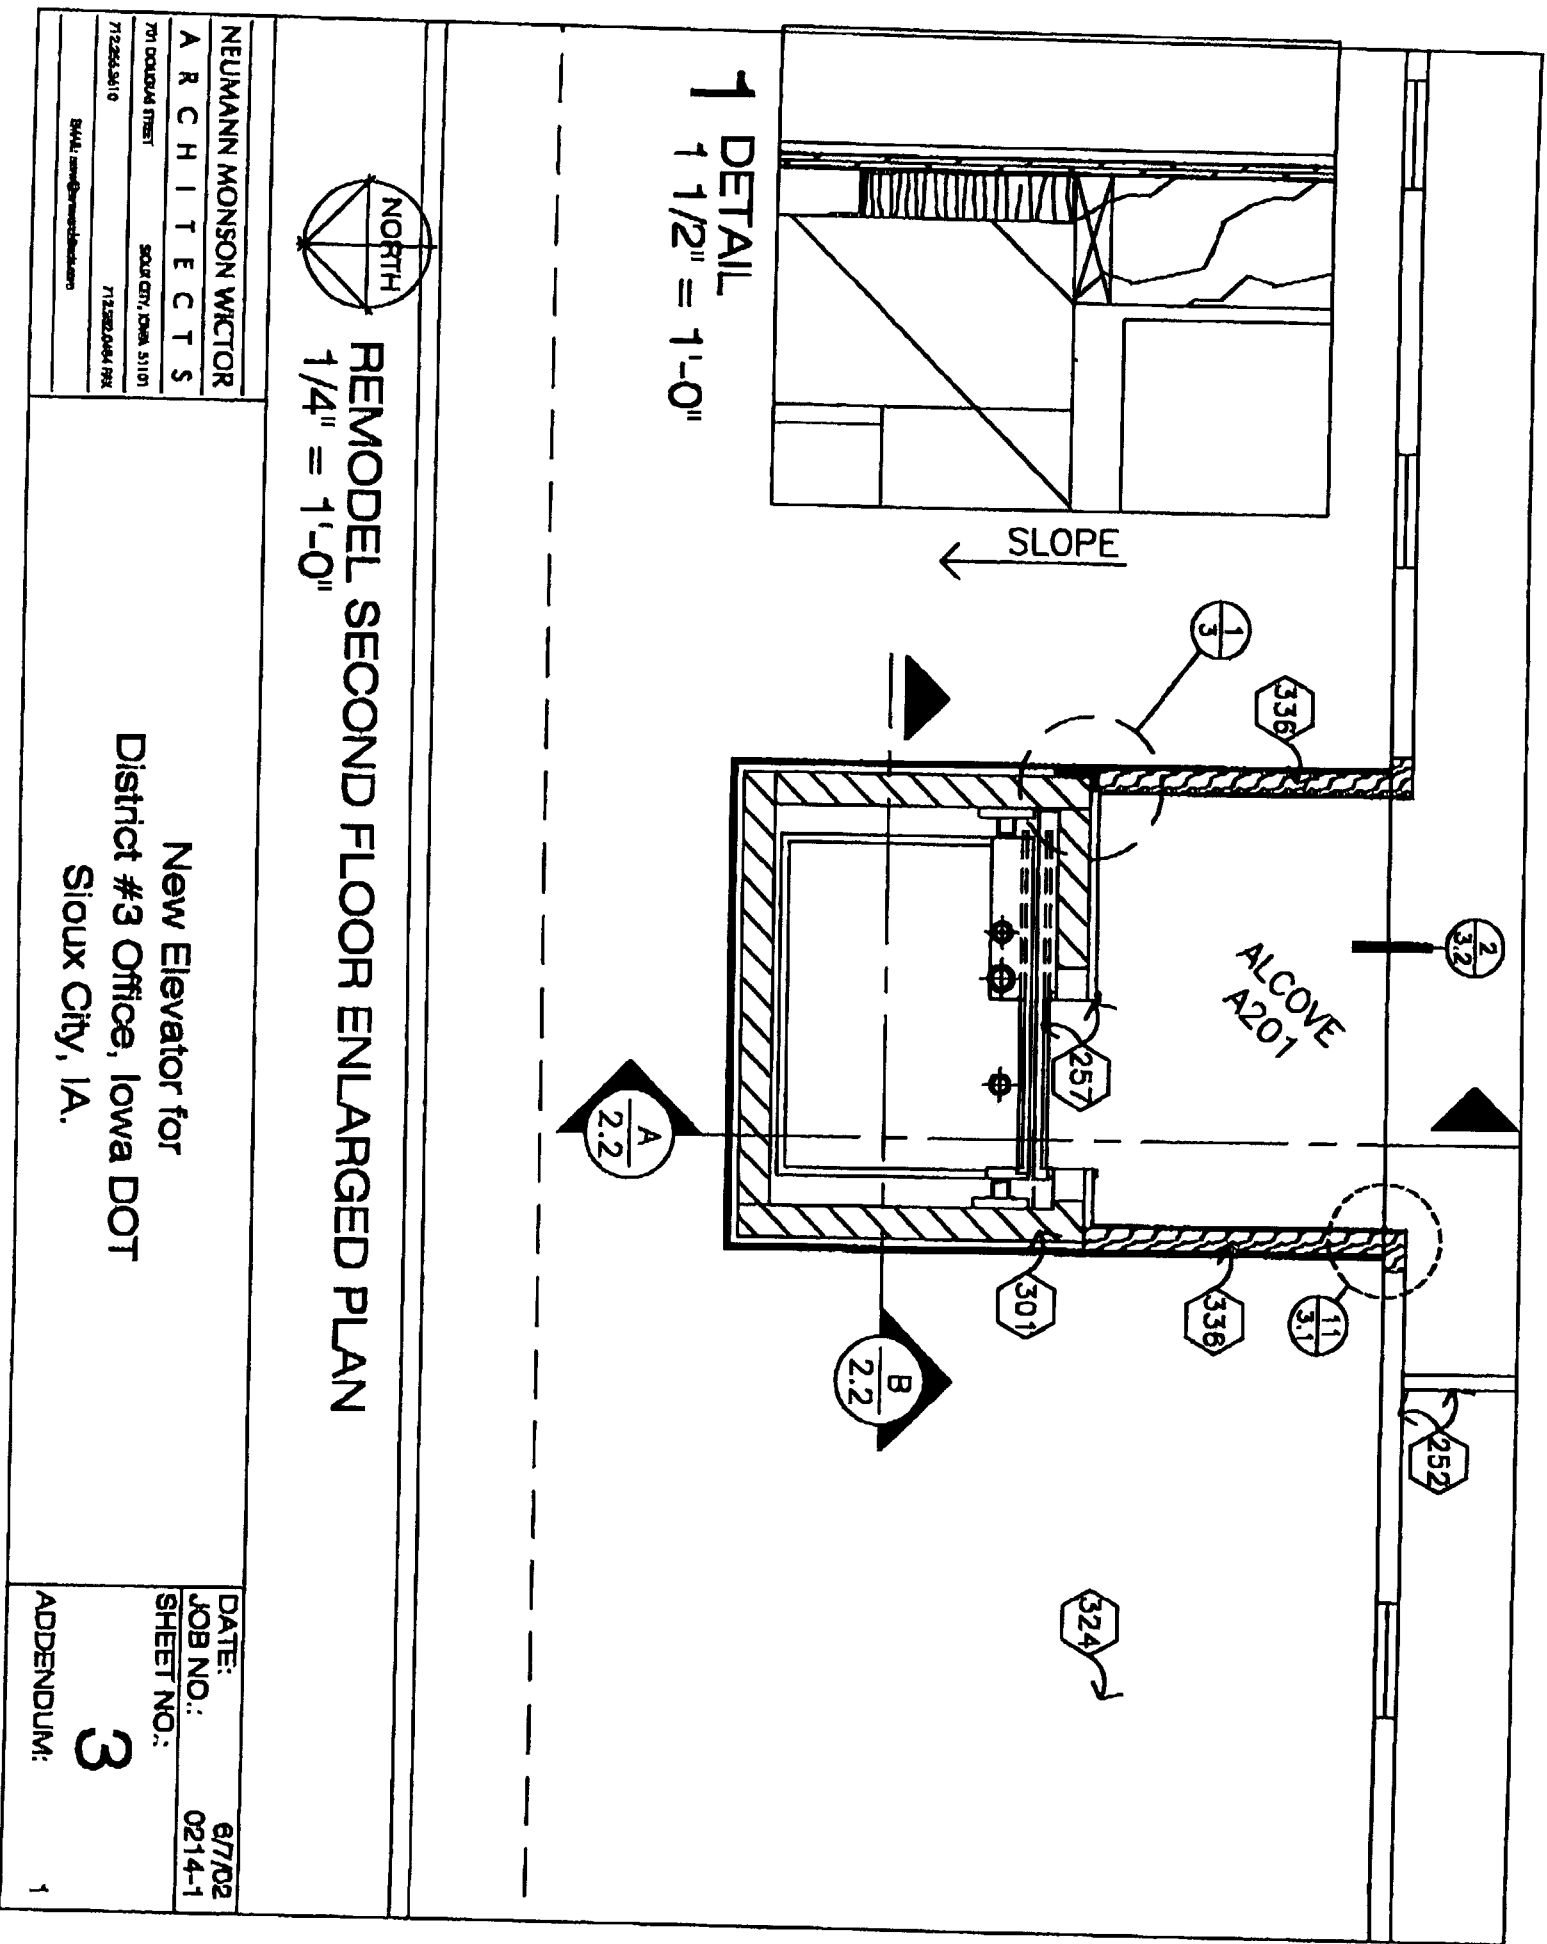

REMODEL SECOND FLOOR ENLARGED PLAN
 1/4" = 1'-0"

NEUMANN MONSON WICTOR

ARCHITECTS

701 DUNDAS STREET

SOUX CITY, IOWA 51101

7122520484

7122520484.PRX

EMAIL: nmw@neumannmonson.com

New Elevator for
 District #3 Office, Iowa DOT
 Sioux City, IA.

DATE: 6/7/02

JOB NO.: 0214-1

SHEET NO.:

3

ADDENDUM:

1