


CORT LANDING PLAT 1 AND 2
NORWALK, IA 50322-2150

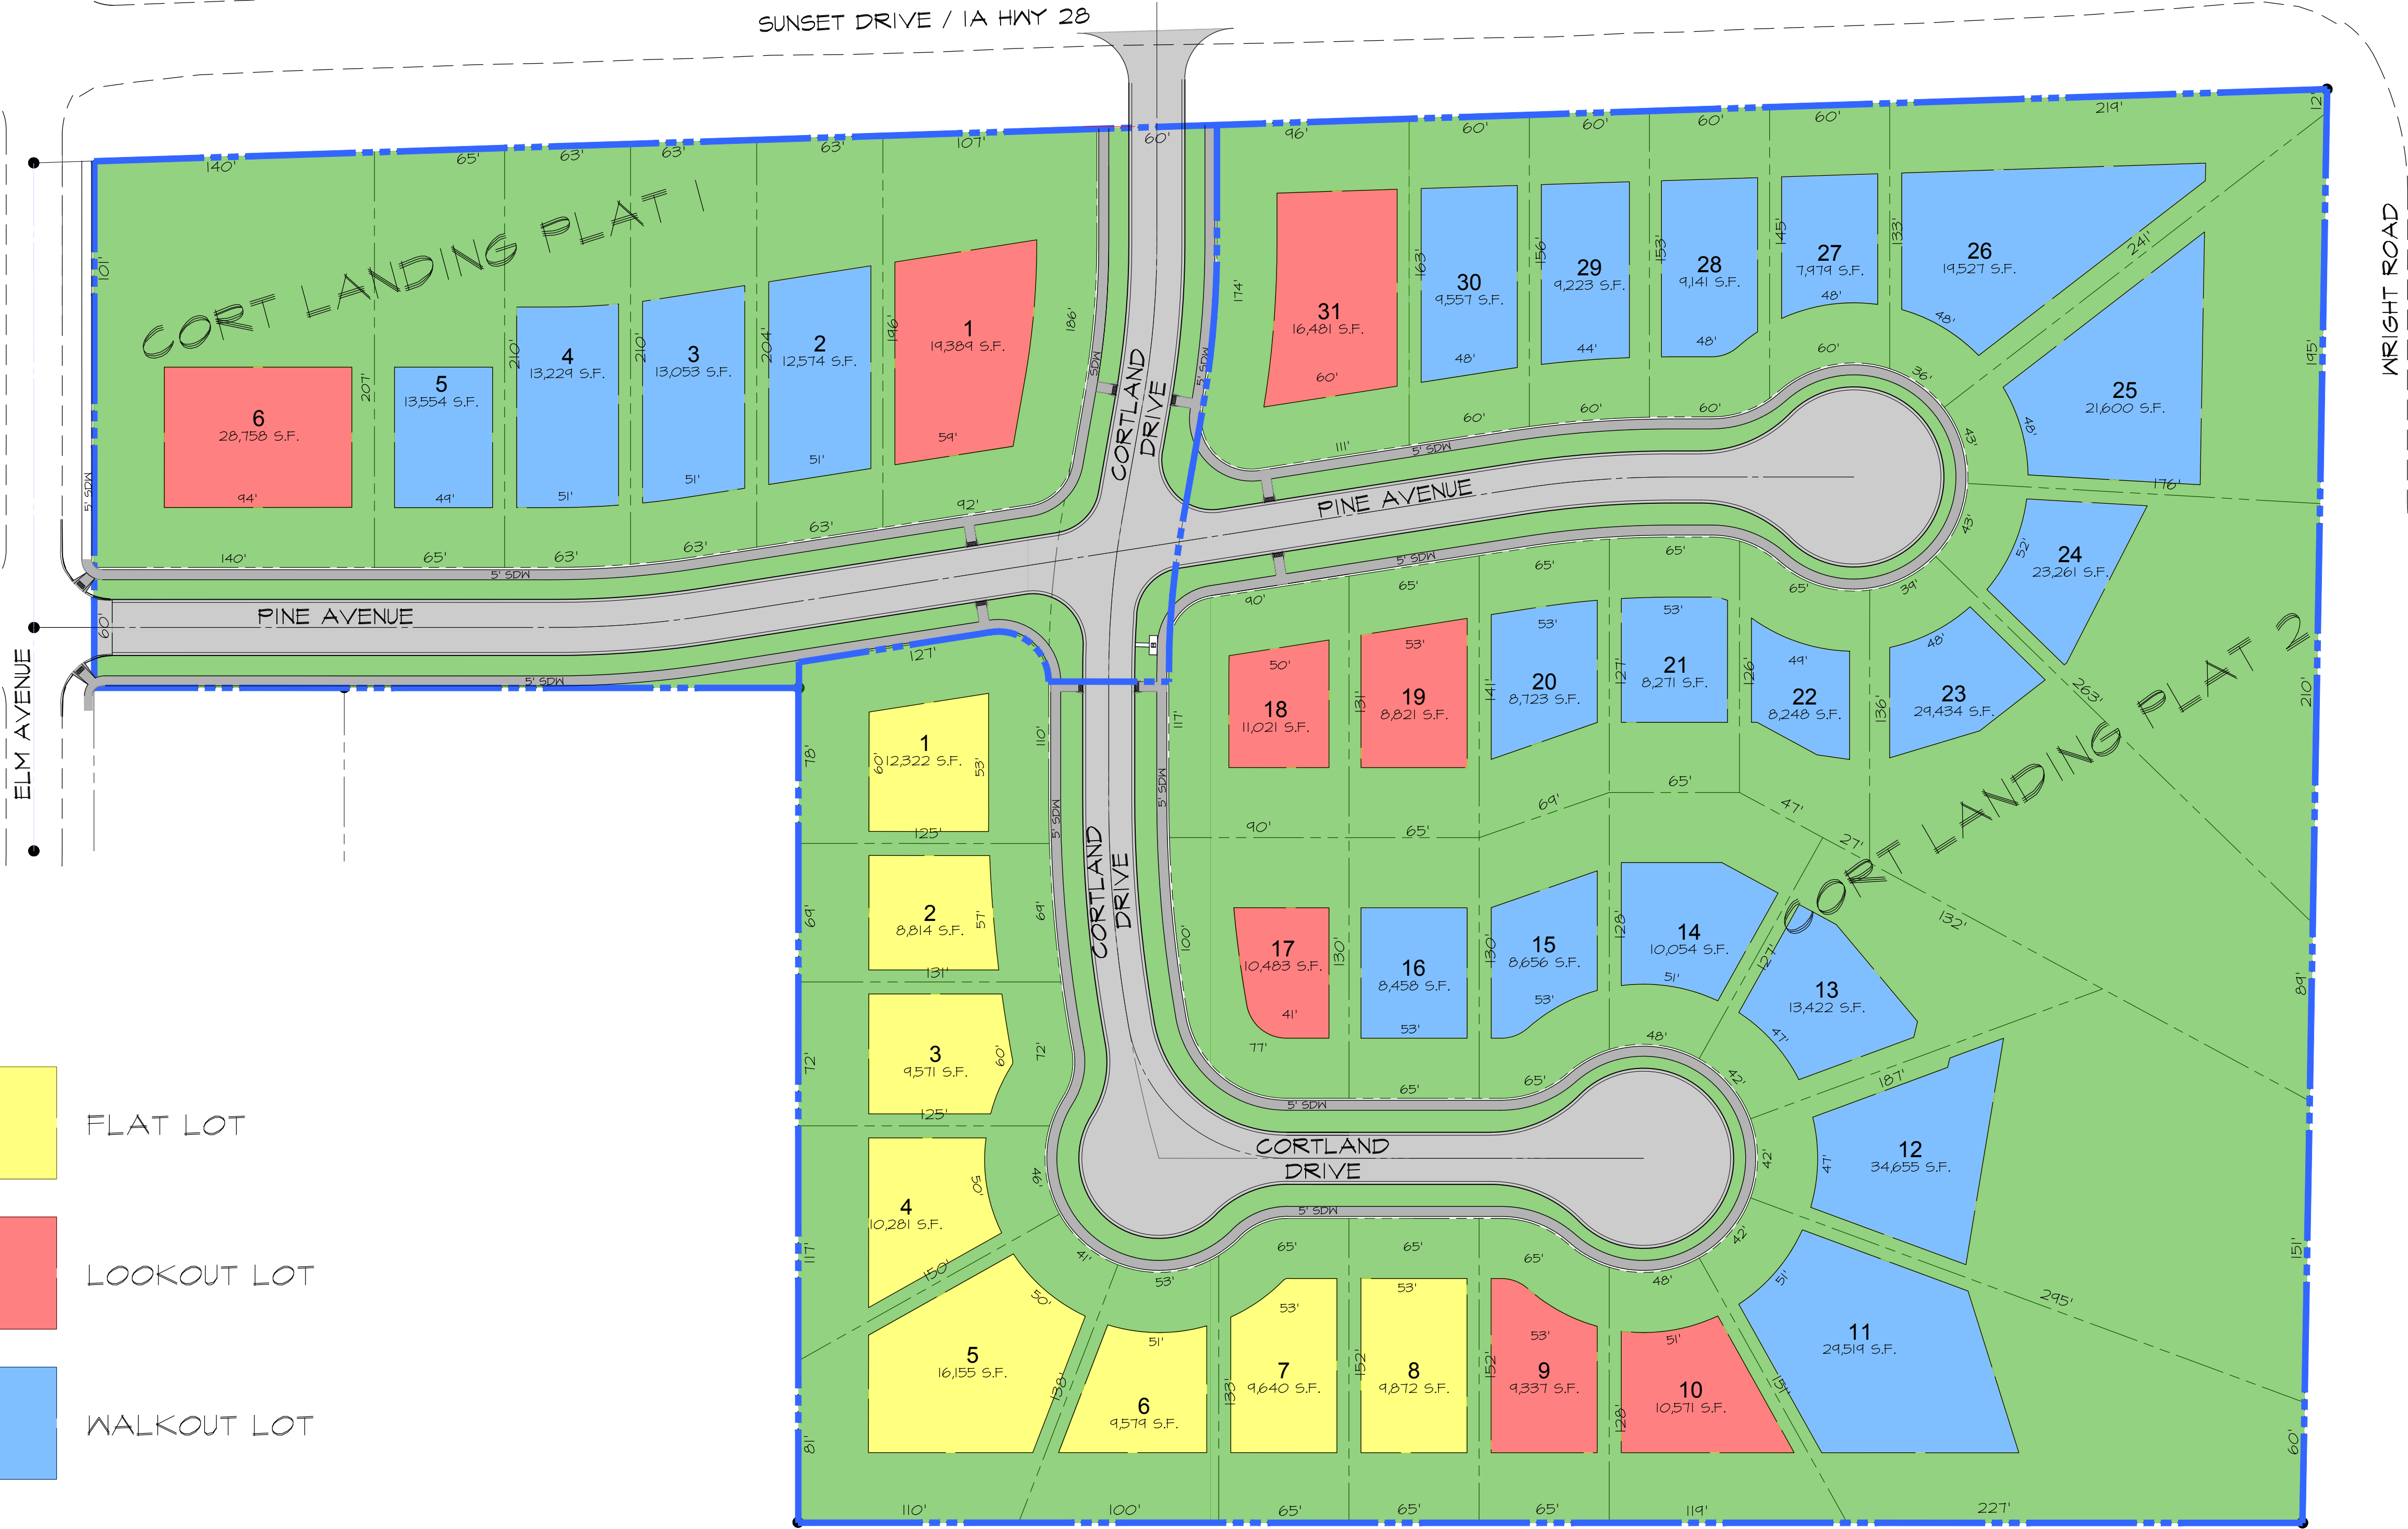

SCALE: 1"=50'



1"=50' PRINTED ON 22"x34" SHEET
1"=100' PRINTED ON 11"x17" SHEET

Civil Engineering Consultants, Inc.
2400 86th Street, Unit 12, Des Moines, Iowa 50322
515.276.4884 Fax: 515.276.7084 mail@cecinc.com



DATE:	REVISIONS	COMMENTS
APRIL 05, 2014	1	
	2	
	3	
	4	
	5	
	6	

DATE OF SURVEY: JFO
DESIGNED BY: JFO
DRAWN BY: NEH

CORT LANDING
NORWALK, IA

CORT LANDING PLAT 1 & 2

SHEET
OF 1

E-7222