


McCLURETM
ENGINEERING CO.
building strong communities.


**Braker
Taylor**

1340 NW 121st. Street
Clermont, Iowa 50325
515-964-1229
fax 515-964-2370

ROADWAY CENTERLINE CURVES				
Curve #	Length	Radius	Delta	Chd B Chd L
C3	62.05'	750.00'	3° 58' 30"	N88° 06' 14"E 52.04
C4	474.37'	475.00'	57° 13' 11"	S65° 16' 20"E 454.90
C5	247.90'	600.00'	23° 40' 21"	S48° 30' 04"E 248.14
C6	505.13'	1000.00'	28° 56' 31"	S14° 13' 45"E 499.76

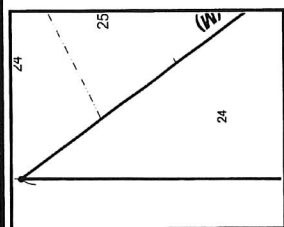

ALIGN WITH MATCH LINE A

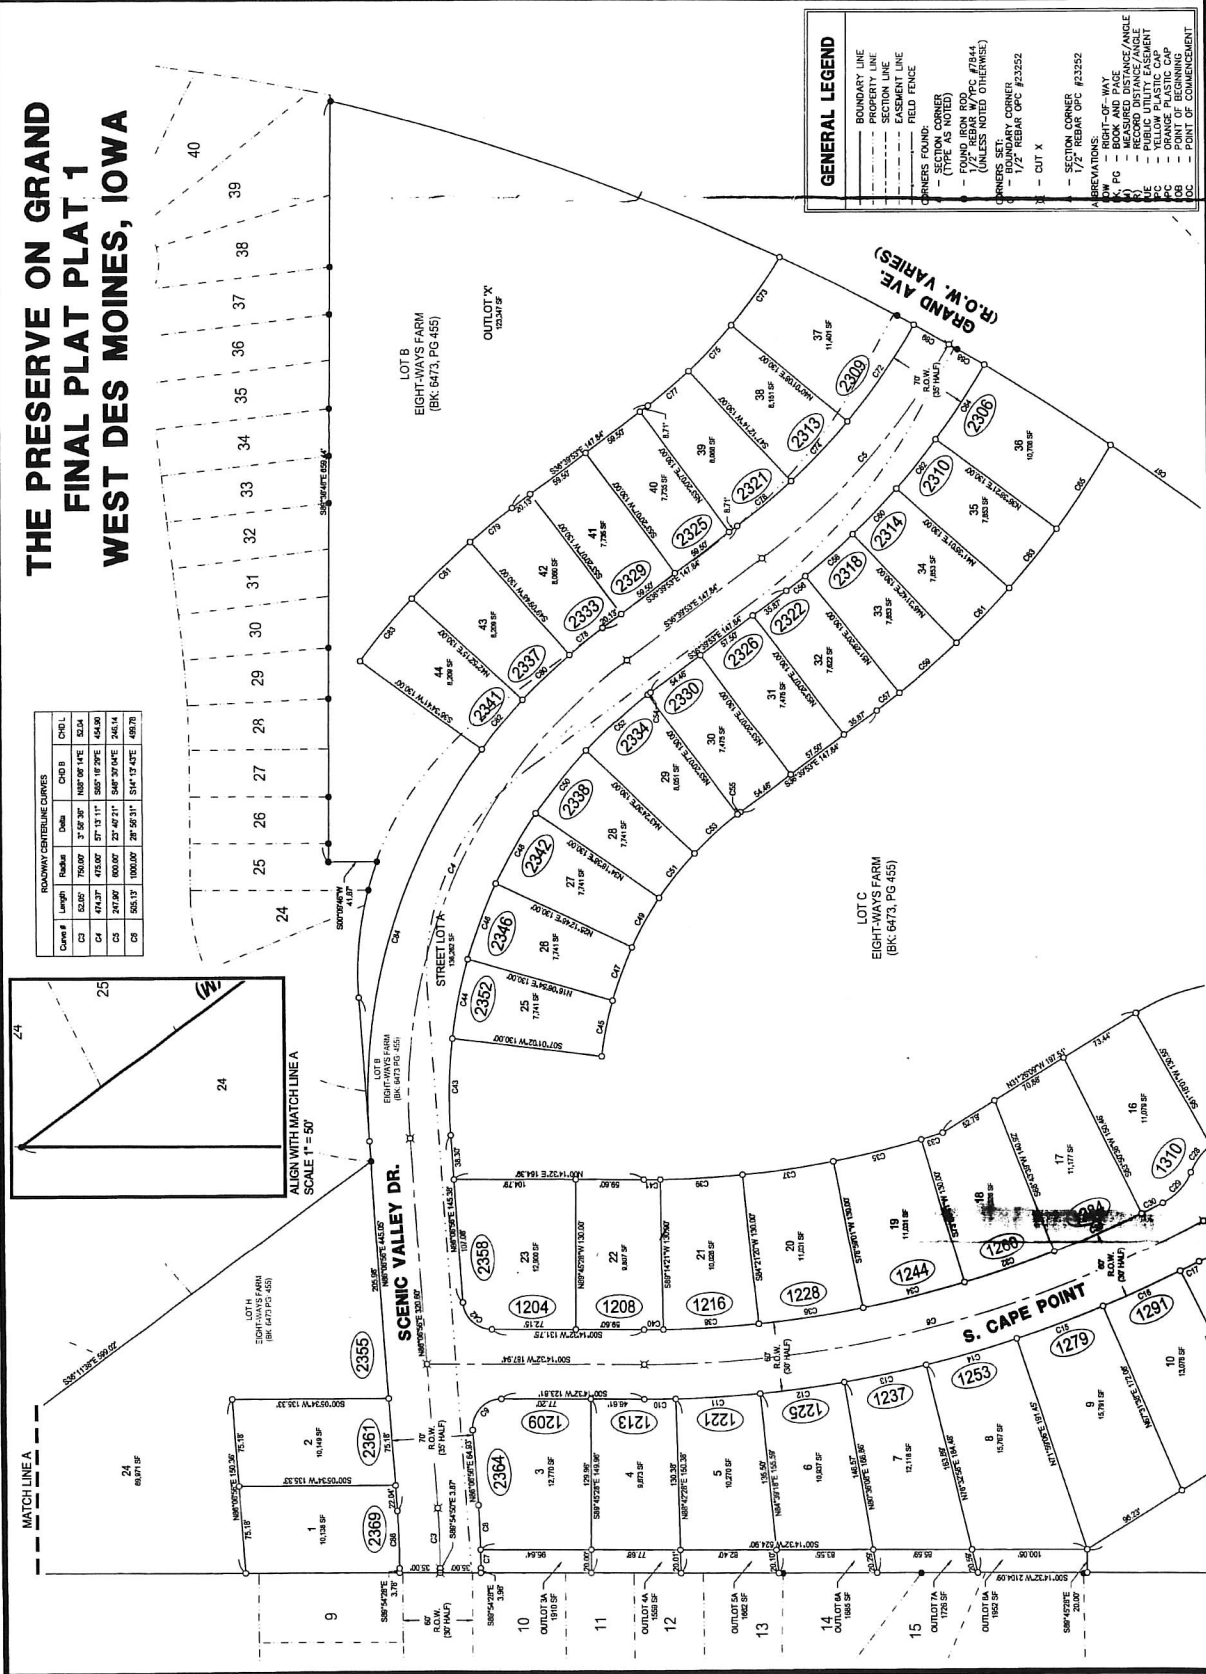

THE PRESERVE ON GRAND

FINAL PLAT PLAT 1

West Des Moines, Iowa

2210034

AUGUST 28, 2017

REVISION
09/20/2017

10/20/2017

• • • • •

[illegible]

ENGINEER
C. SMITH

DRAWN BY
B. FLAHERTY

CHIEFED BY
J. DEWEY

Figure 1

DRAWING NO. EP-01
 SHEET NO. 02 / 06

10-11

McCLURETM
ENGINEERING CO.

building strong communities.

NOTICE:




THE PRESERVE ON GRAND
FINAL PLAT PLAT 1

West Des Moines, Iowa
2210034
AUGUST 28, 2017

ENGINEER
C. SMITH
CHECKED BY
J. DEWEY
DRAWING NO.
FP-01

DRAWN BY
B. FLAHERTY
FIELD BOOK NO.
-
SHEET NO.
03 / 06

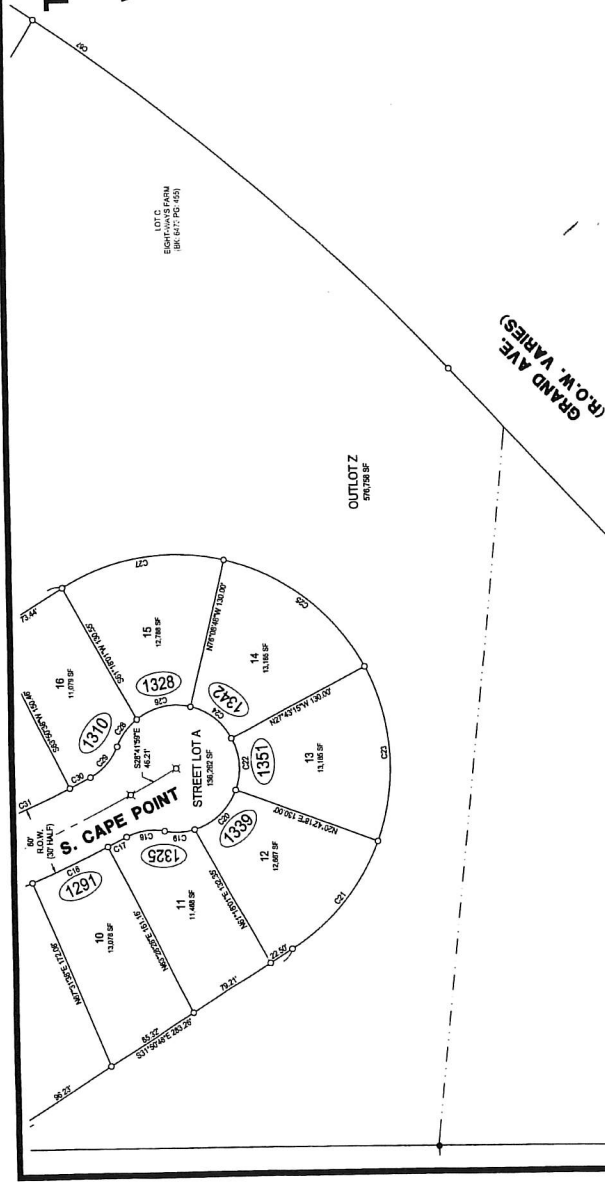

GRAND AVE.
(R.O.W. VARIES)

OUT LOT D
EIGHT-WAYS FARM
(BX. 6473 PG. 455)

	BOUNDARY LINE
	PROPERTY LINE
	EASEMENT LINE
	FIELD FENCE
CORNERS FOUND:	
	SECTION CORNER
	POC - POINT OF COMMENCEMENT

PANEL CURVES					PANEL CURVES					PANEL CURVES													
Cut	Length	Radius	ChB	ChD	Cut	Length	Radius	ChB	ChD	Cut	Length	Radius	ChB	ChD									



NORTH



SCALE: 1" = 50'

THE PRESERVE ON GRAND
FINAL PLAT PLAT 1

West Des Moines, Iowa

20180804

AUGUST 28, 2017

REVISIONS

07/27/2017

10/20/2017

DESIGNED BY
C. SMITH
CHECKED BY
J. DOWNEY
PREPARED BY
J. DOWNEY

EXAMINED BY
FP-01
DATE
06/06

THE PRESERVE ON GRAND FINAL PLAT PLAT 1 WEST DES MOINES, IOWA

GRAND WOODS TOWNHOMES PLAT 4

LOT 24	CROSS, JACOB & JENNIFER 1077 RIDGEWOOD CT WEST DES MOINES, IA 50305 (DEED BK 1252, PG 429)
LOT 25	MULLO, RYAN & JULIE 1051 RIDGEWOOD CT WEST DES MOINES, IA 50305 (DEED BK 1262, PG 520)
LOT 26	LARSON, DAVID & LUCY 1055 RIDGEWOOD CT WEST DES MOINES, IA 50305 (DEED BK 1262, PG 430)
LOT 27	SIMPSON, TAMI & DAVID 1059 RIDGEWOOD CT WEST DES MOINES, IA 50305 (DEED BK 1262, PG 430)

HEATHER WOOD ESTATES PLAT 7



