


Vernon 10 - Installed Tile - 80' Spacing

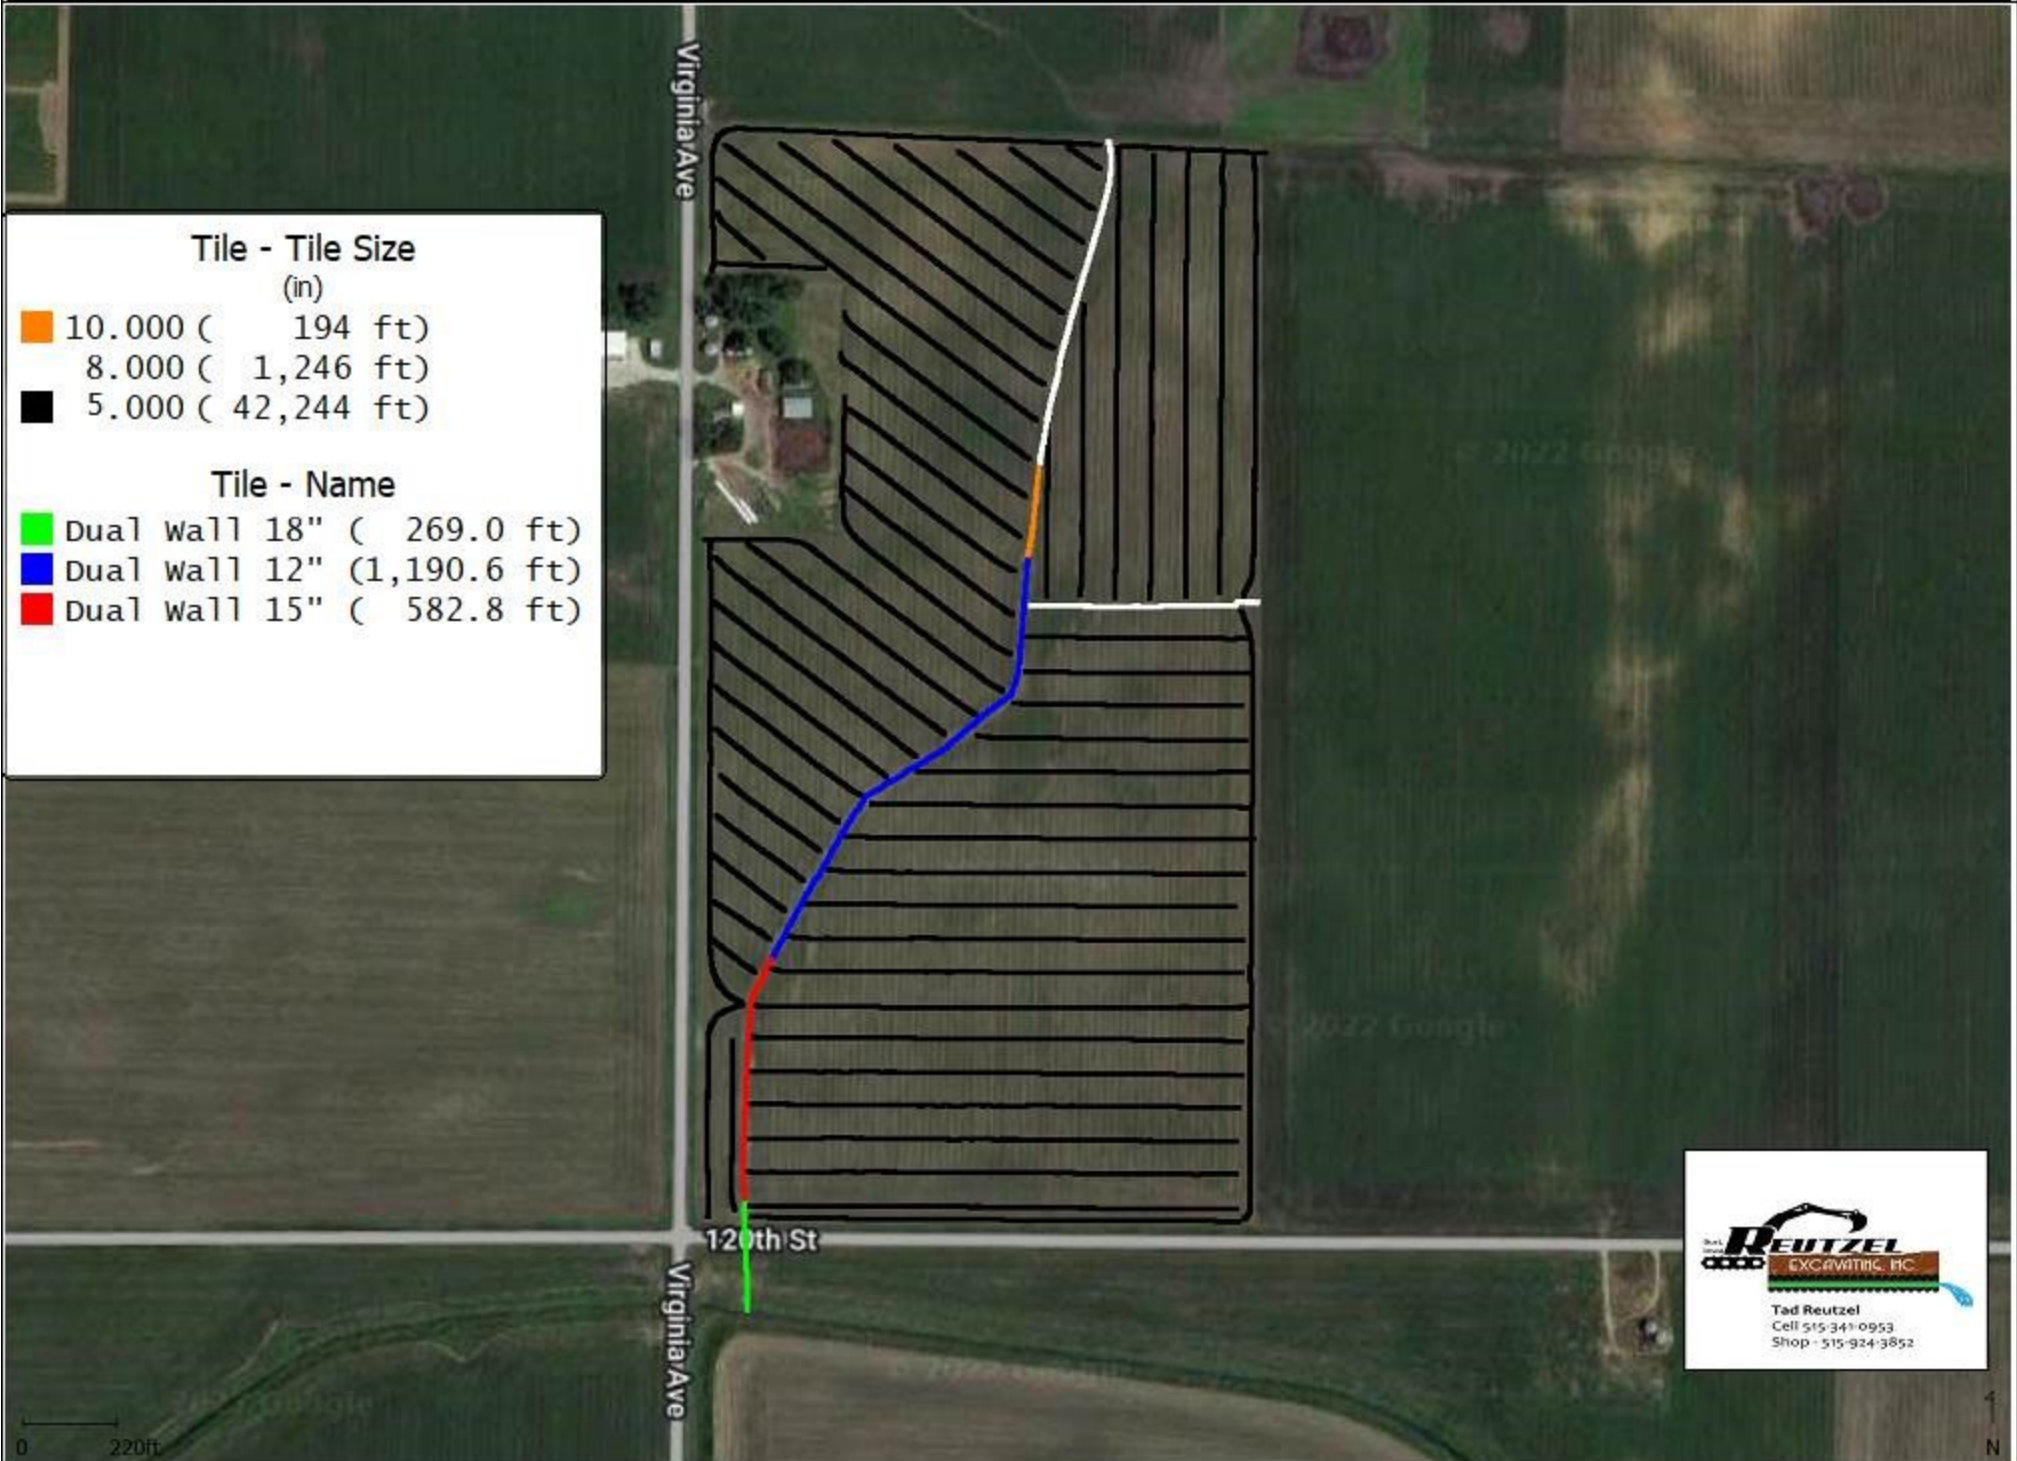

Tile - Tile Size (in)

- 10.000 (194 ft)
- 8.000 (1,246 ft)
- 5.000 (42,244 ft)

Tile - Name

- Dual Wall 18" (269.0 ft)
- Dual Wall 12" (1,190.6 ft)
- Dual Wall 15" (582.8 ft)

REUTZEL
EXCAVATING, INC.

Tad Reutzel
Cell 515-341-0953
Shop - 515-924-3852

0 220ft

↑
N